


**THE PAVILION**

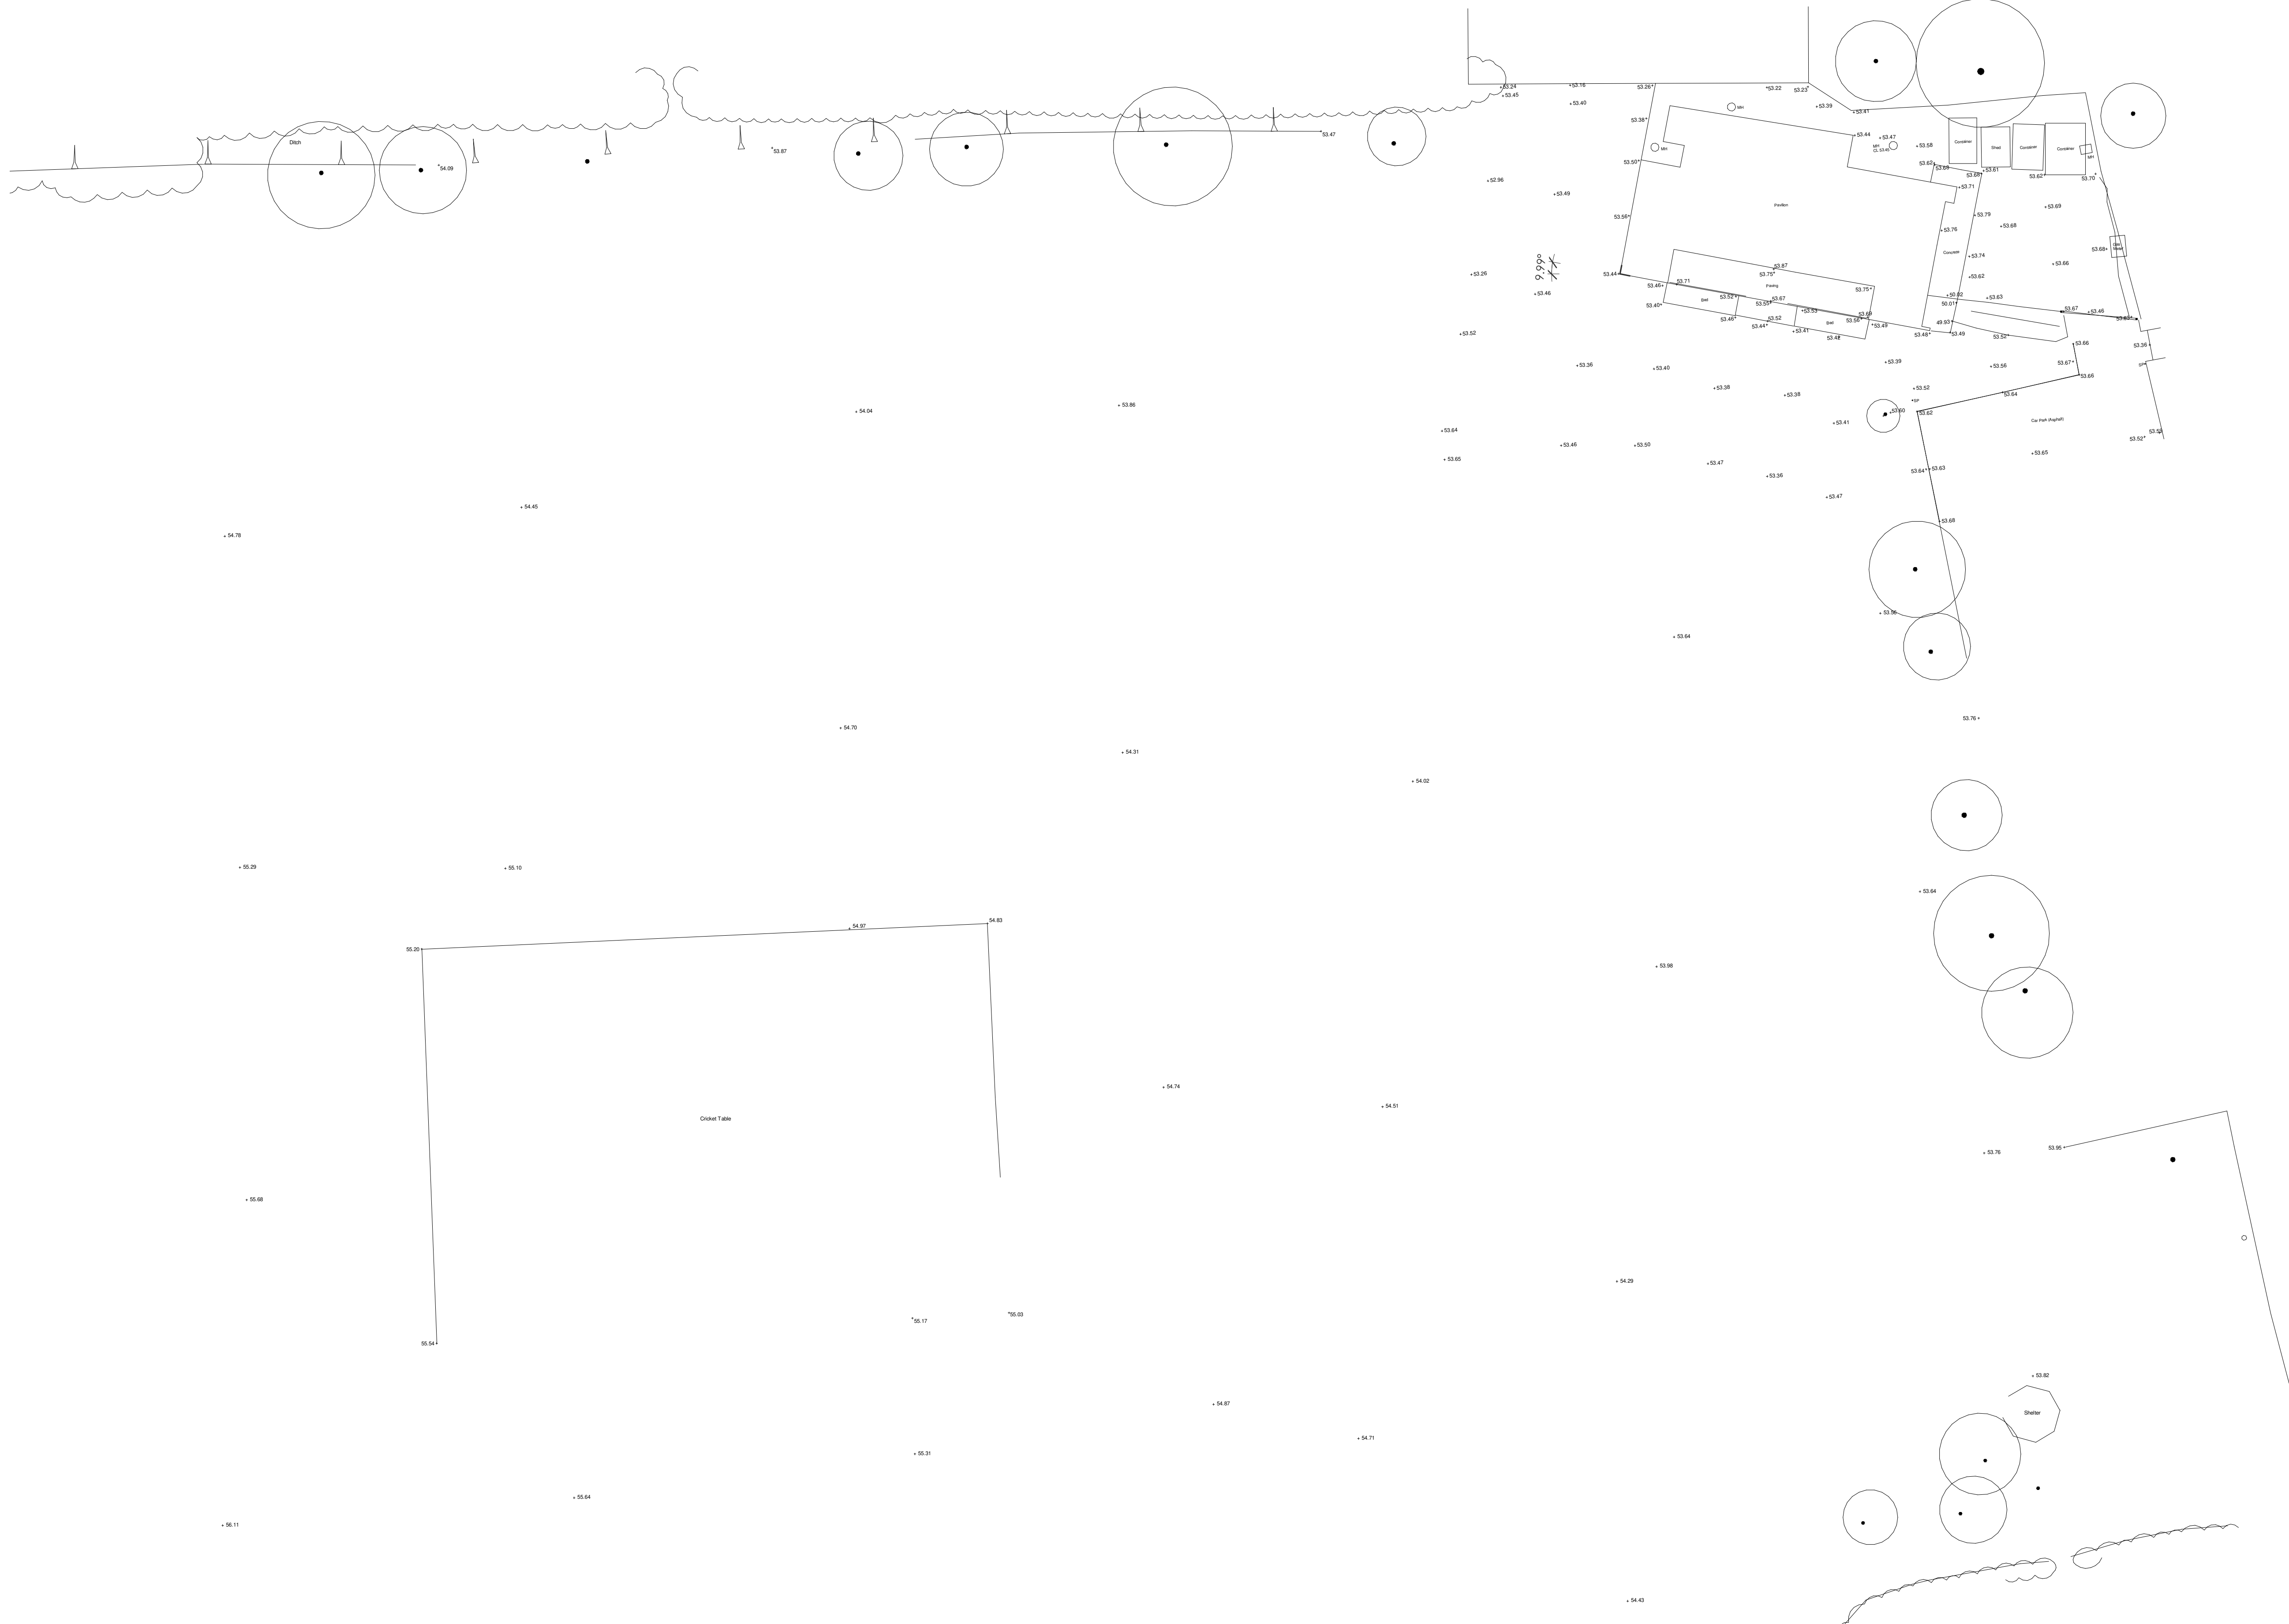

revision	date	description
01	03/02/22	CH

project title: **EXTENSION TO EXISTING SPORTS PAVILION**  
 drawing title: **SURVEY SITE PLAN**  
 first issued: 03/02/22  
 job/drawing no/revision: 22-010 - SU01 -

