




THE PAVILION

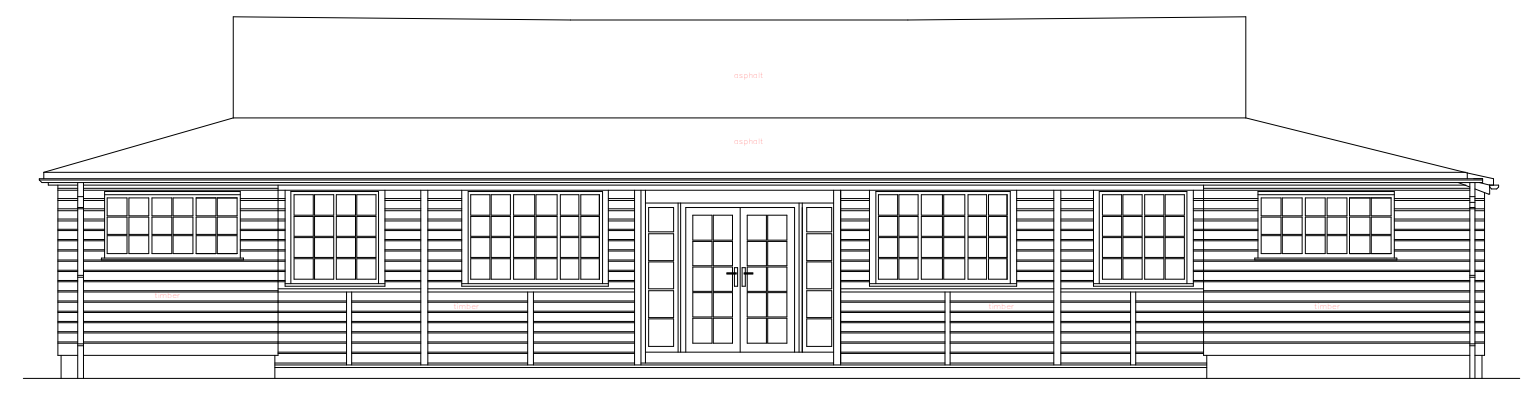

SOUTH ELEVATION

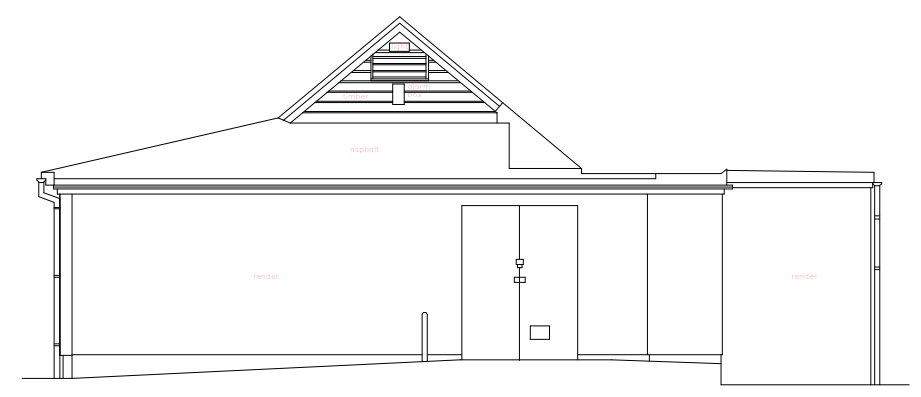


EAST ELEVATION

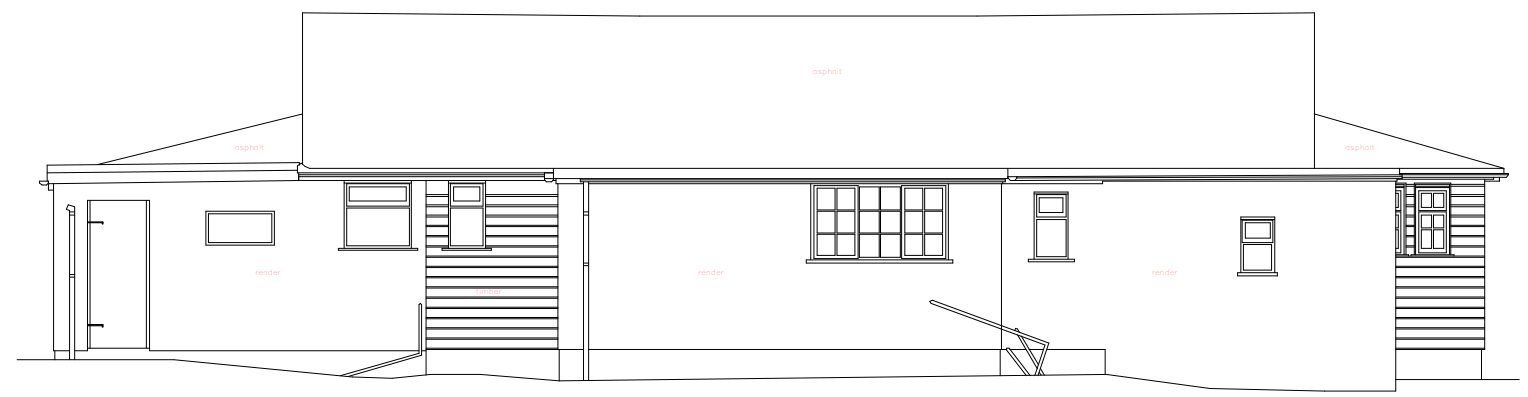


NORTH ELEVATION



WEST ELEVATION

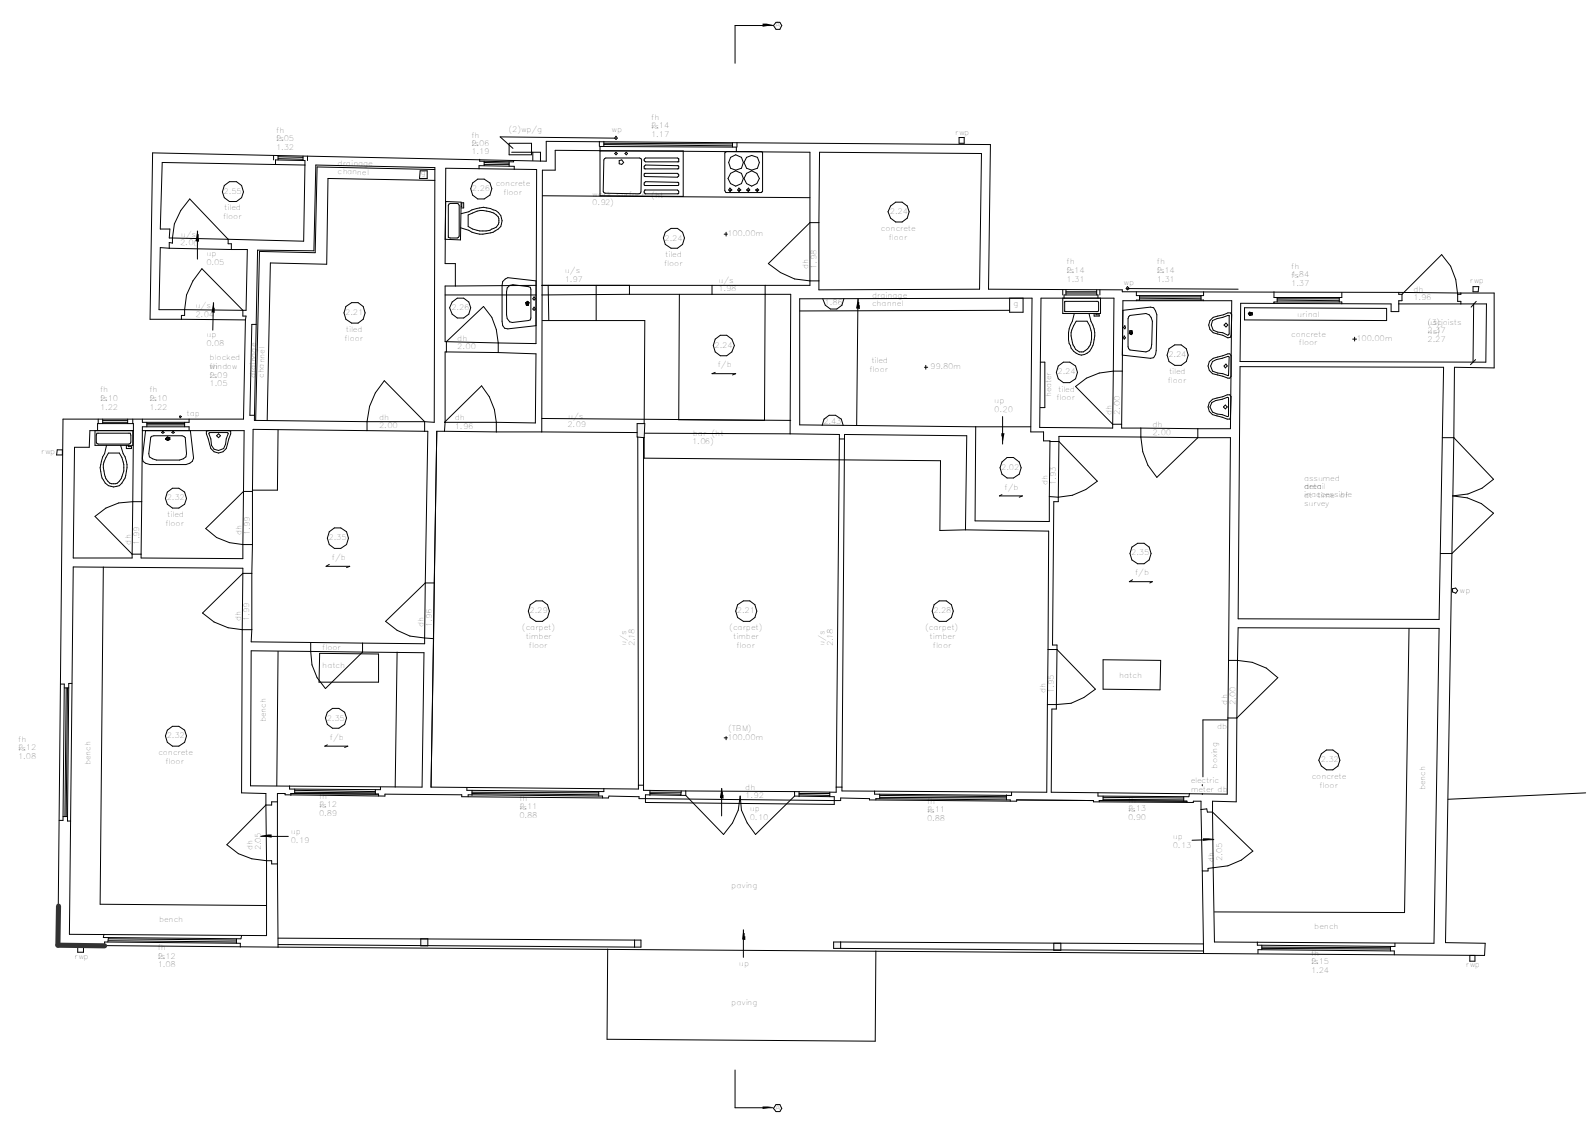

GROUND FLOOR PLAN

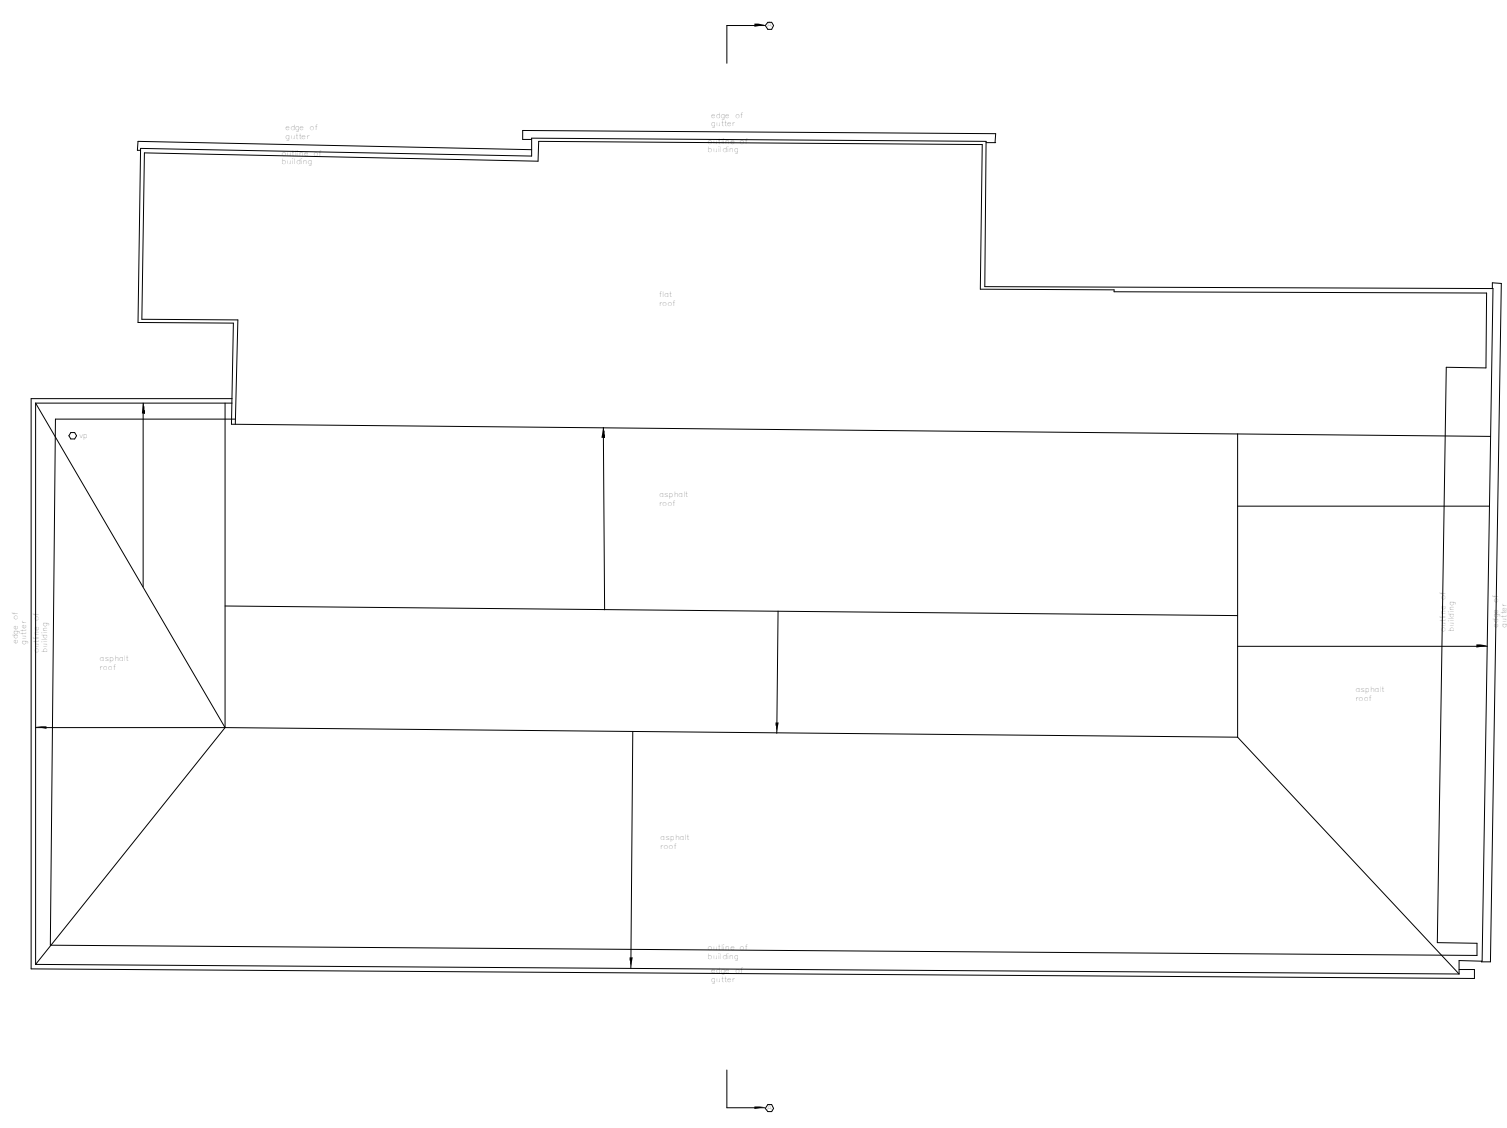

ROOF PLAN

revision	date	description
project title		
EXTENSION TO EXISTING SPORTS PAVILION		
drawing title		
SURVEY PLANS AND ELEVATIONS		
first issued	drawn	scale @ A2
03/02/22	CH	1:100
job/drawing no/revision		
22-010 - SU02 -		

ENZA Architects
 www.enzaarchitects.co.uk | info@enzaarchitects.co.uk

