


NOTE:
ALL DIMENSIONS MUST BE CHECKED ON SITE AND NOT SCALED FROM THIS DRAWING.
FOR USE IN PRECISE HAMED LOCATION ONLY. COPYRIGHT RESERVED.

THE PAVILION

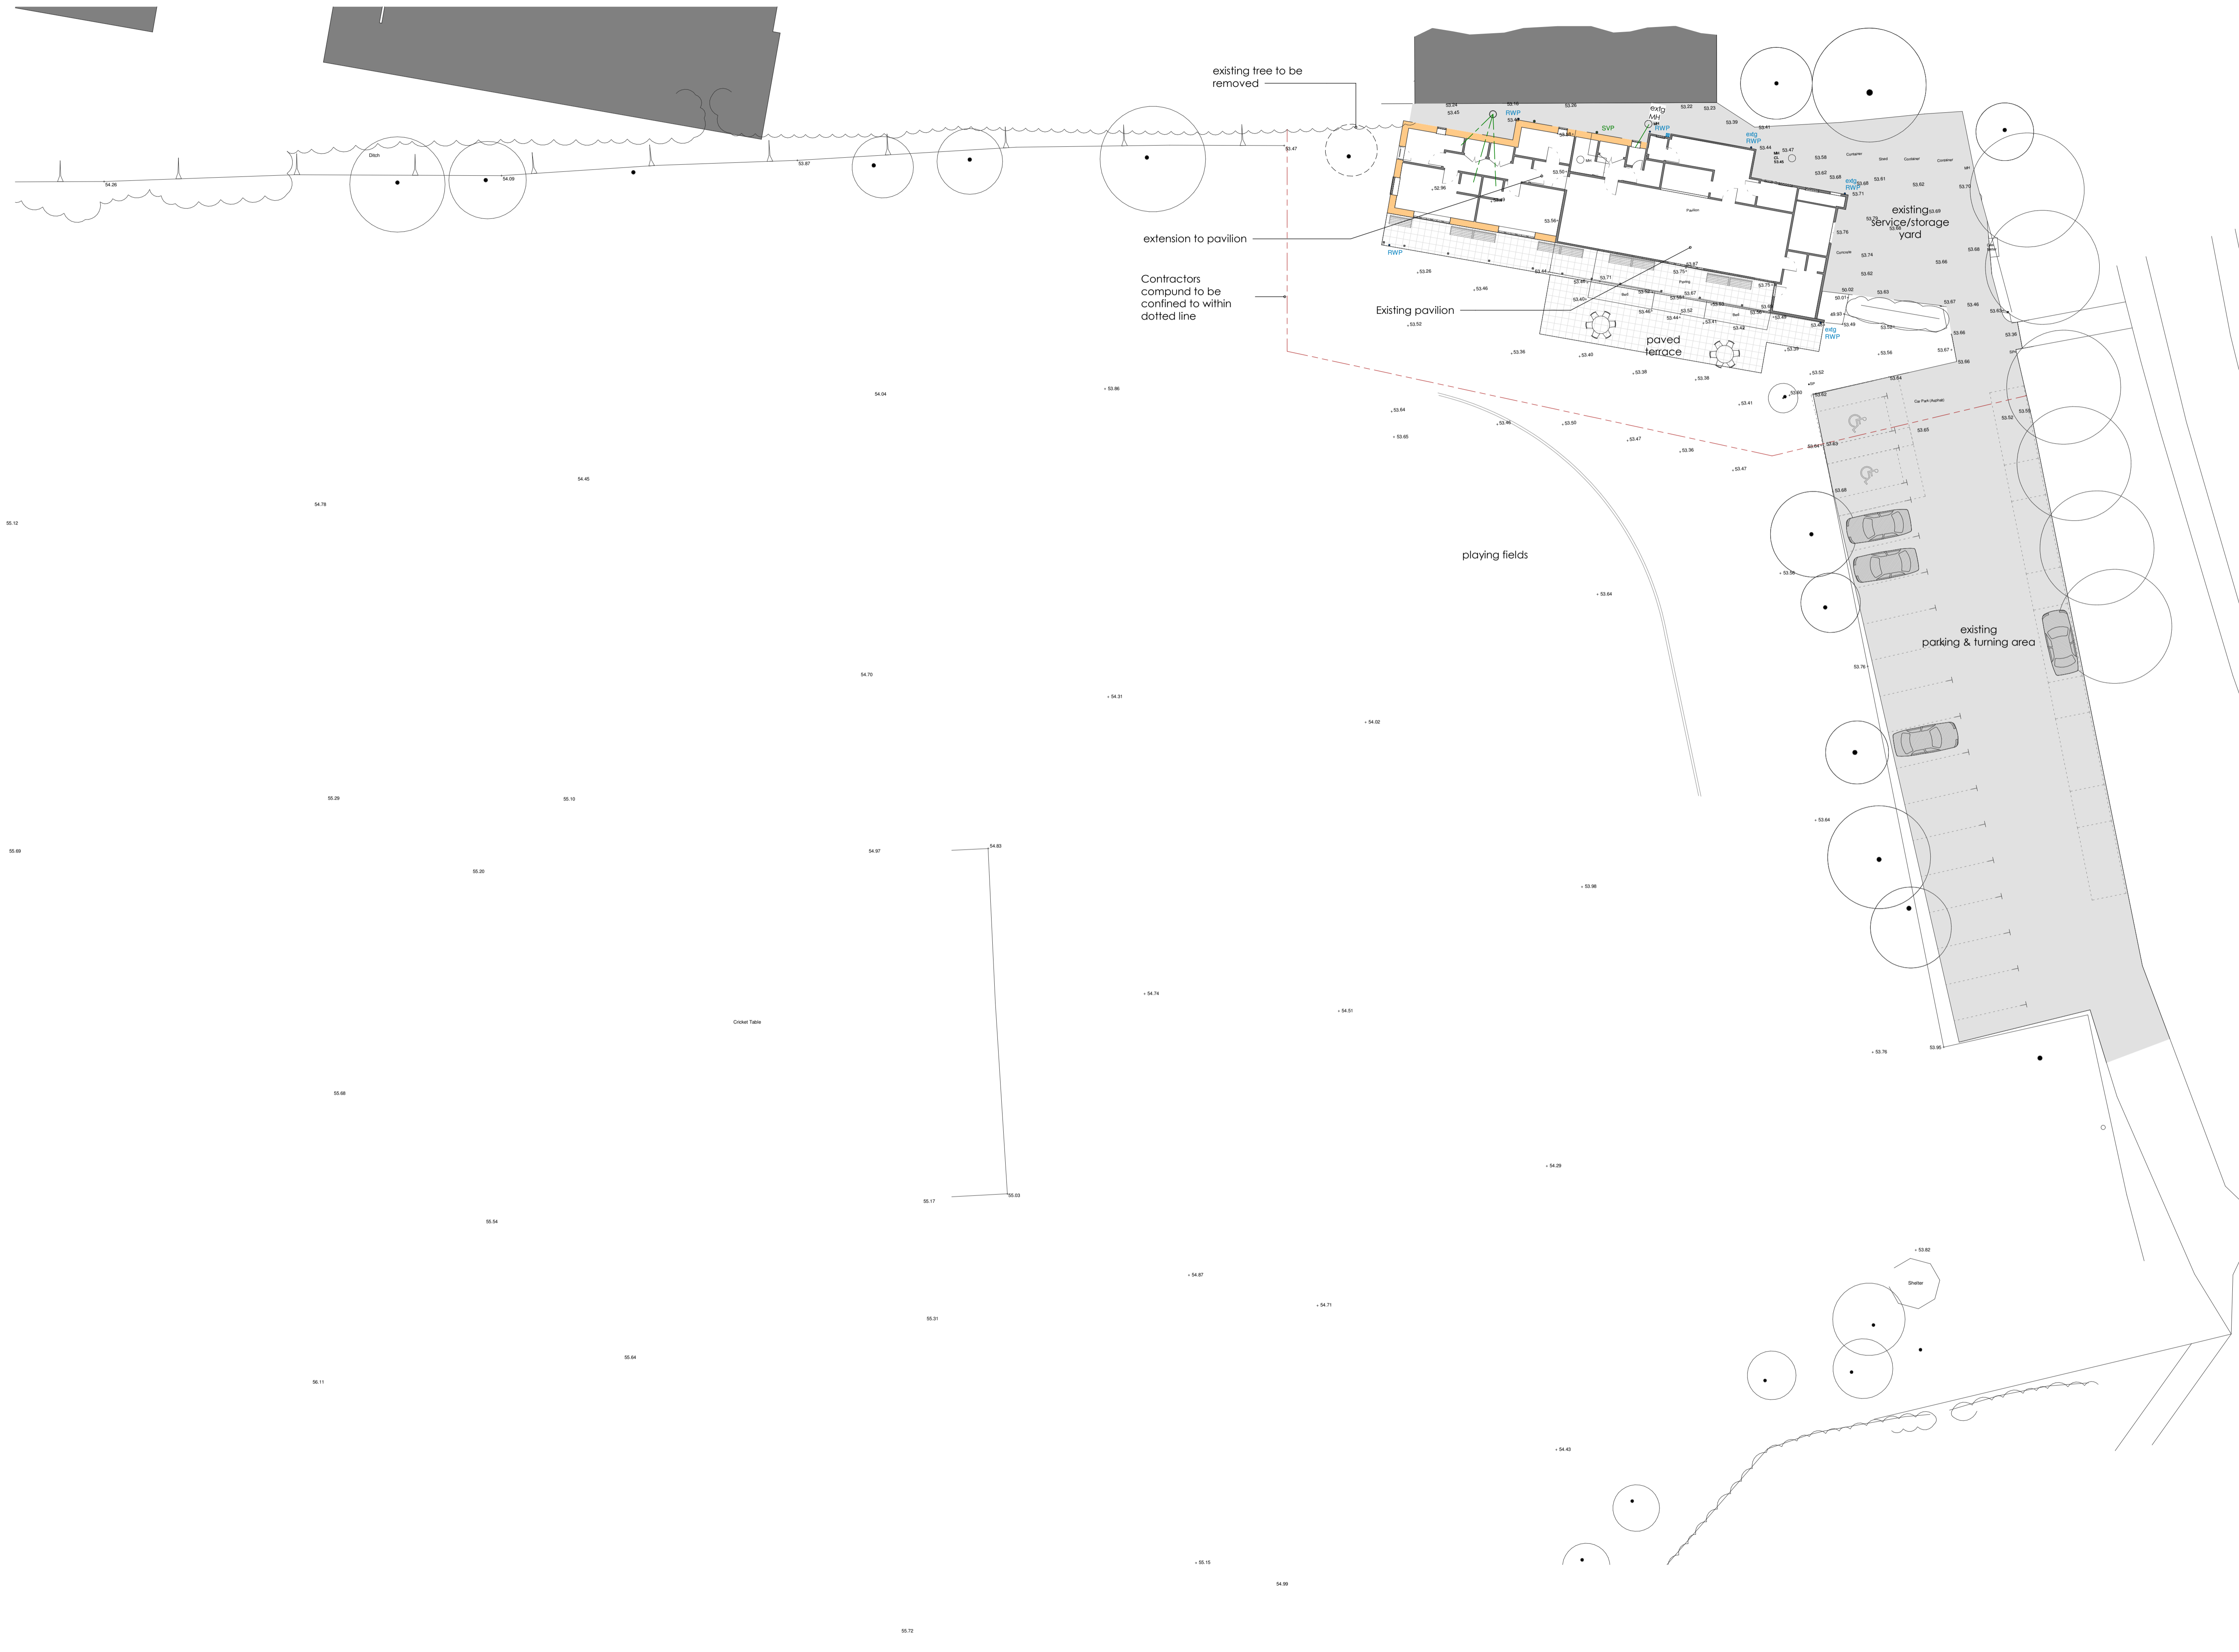

TENDER

B	15/06/23	TENDER
A	09/09/22	Canopy Posts amended/phase 2 works indicated
revision	date	description
project title		
EXTENSION TO EXISTING SPORTS PAVILION		
drawing title		
PROPOSED SITE PLAN		
first issued	drawn	scale @ A1
12/05/22	CH	1:200
job/drawing no/revision		
22-010 - W01 - B		

ENZA Architects
www.enzaarchitects.co.uk | info@enzaarchitects.co.uk

