




SOUTH ELEVATION

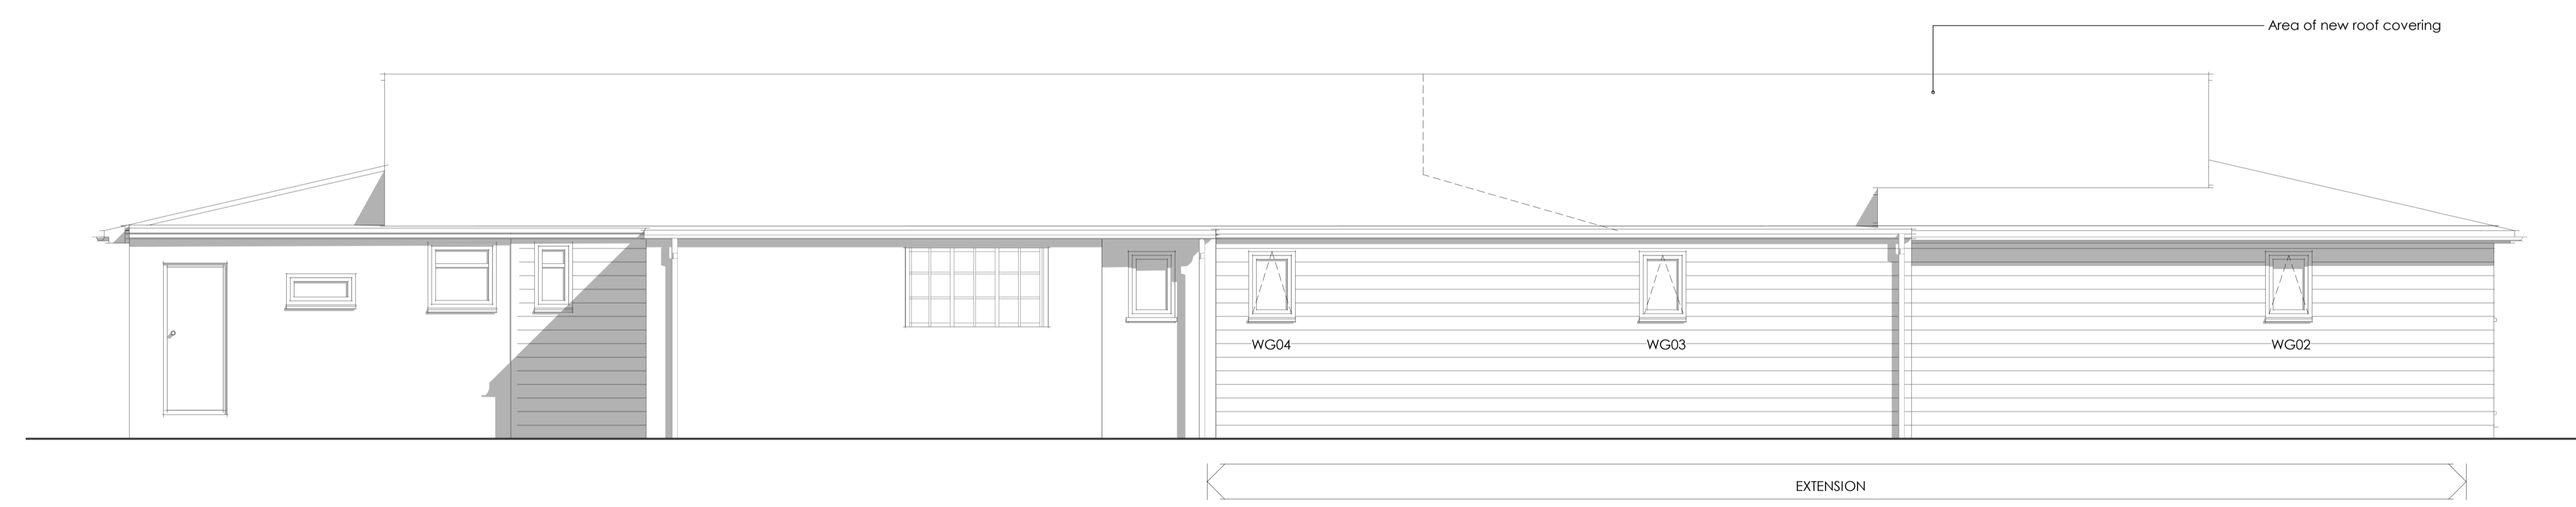

NORTH ELEVATION

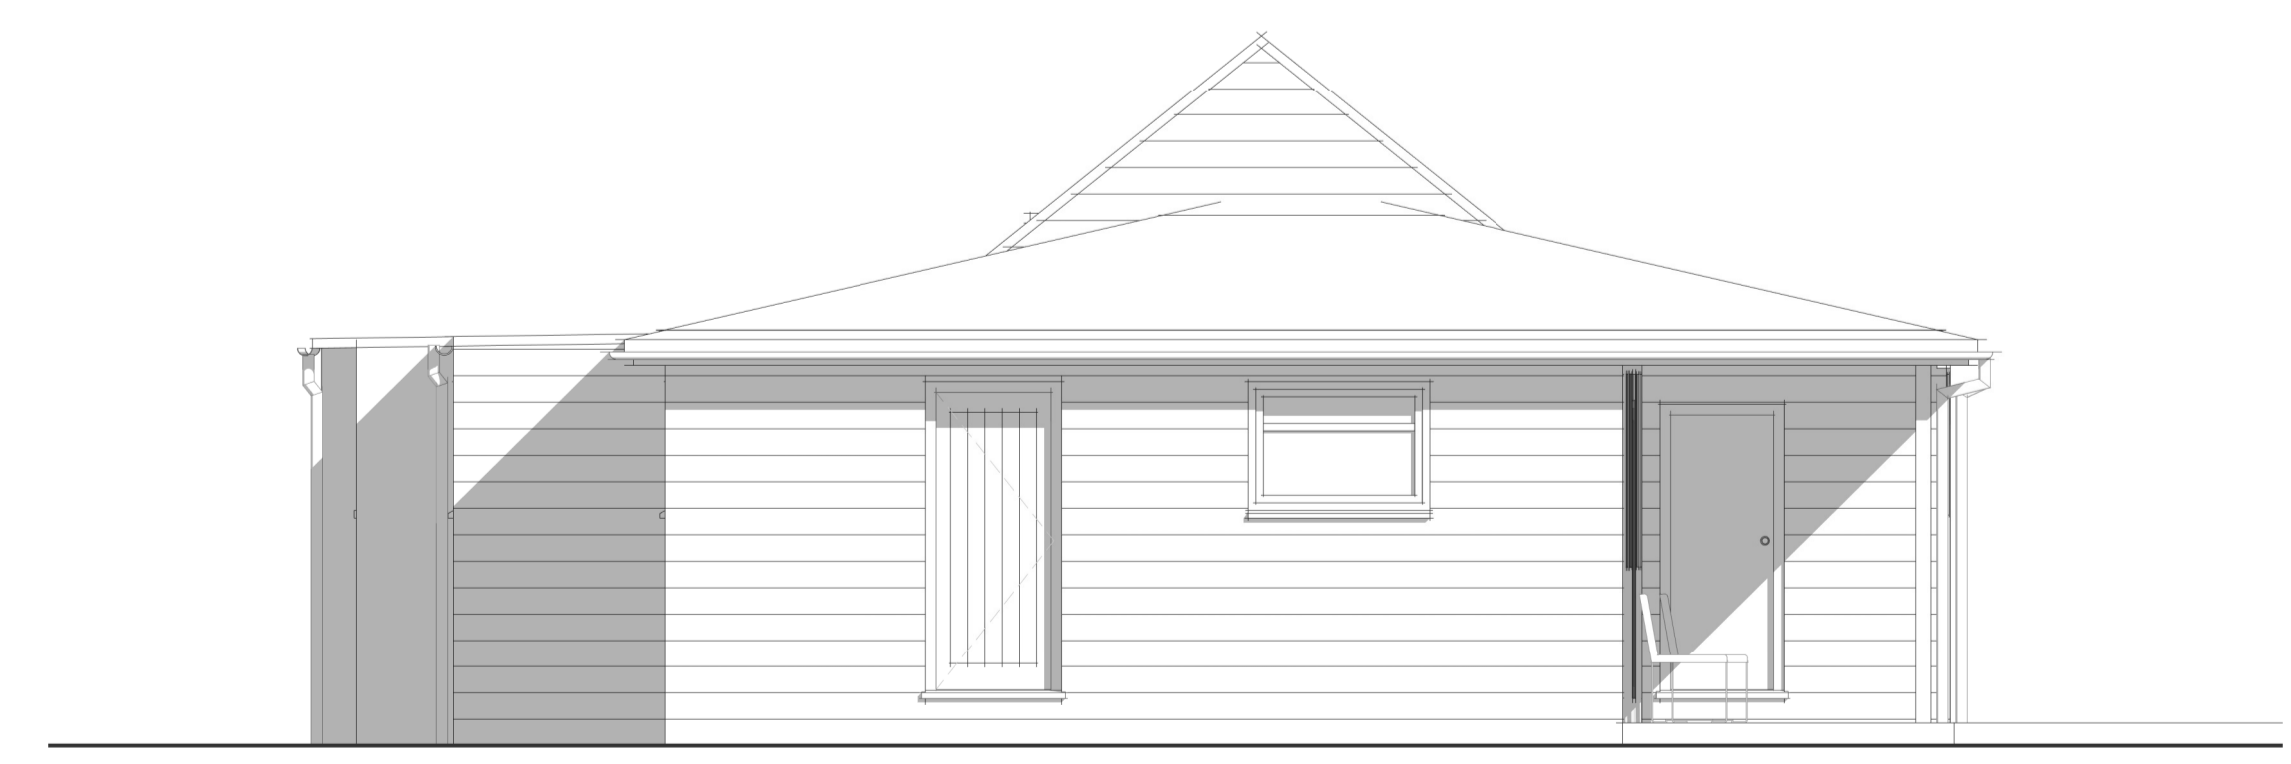

WEST ELEVATION

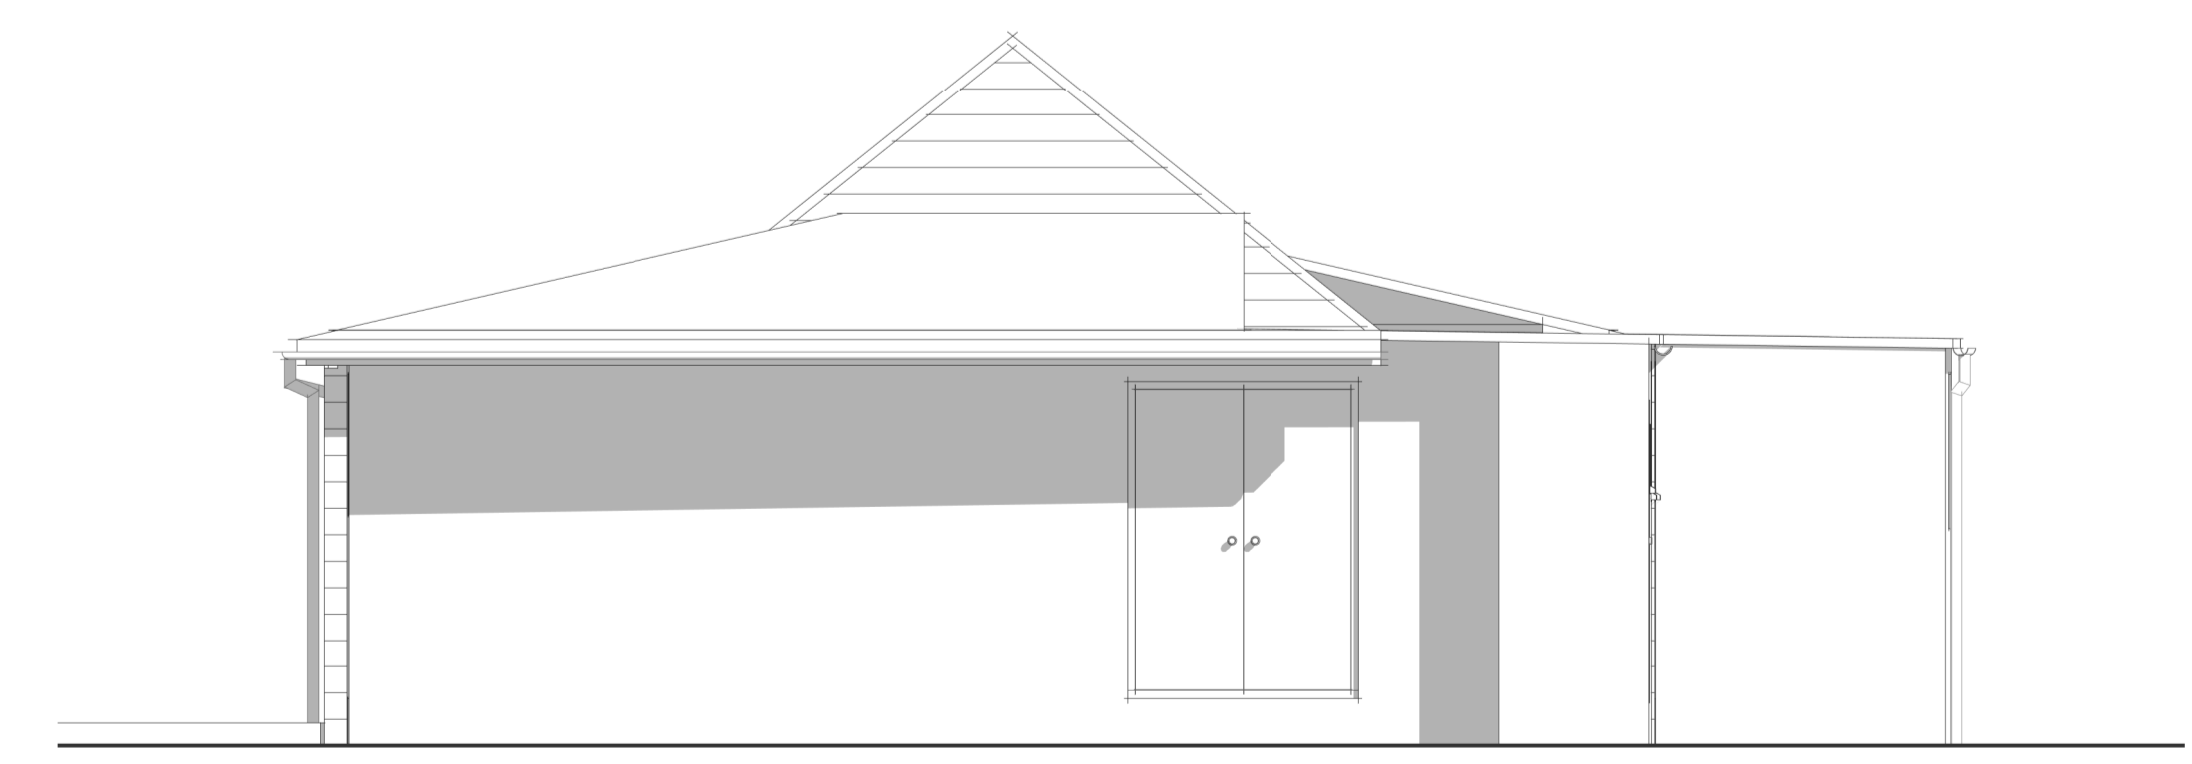

EAST ELEVATION

TENDER

B	15/06/23	TENDER
A	09/09/22	Canopy Posts amended/phase 2 works indicated
revision	date	description
project title		
EXTENSION TO EXISTING SPORTS PAVILION		
drawing title		
PROPOSED ELEVATIONS		
first issued	drawn	scale @ A1
17/08/22	CH	1:100
job/drawing no/revision		

22-010 - W03 - B

ENZA Architects  
 www.enzaarchitects.co.uk | info@enzaarchitects.co.uk

